


# STAGNES PC ALLOTMENT SITE PLAN

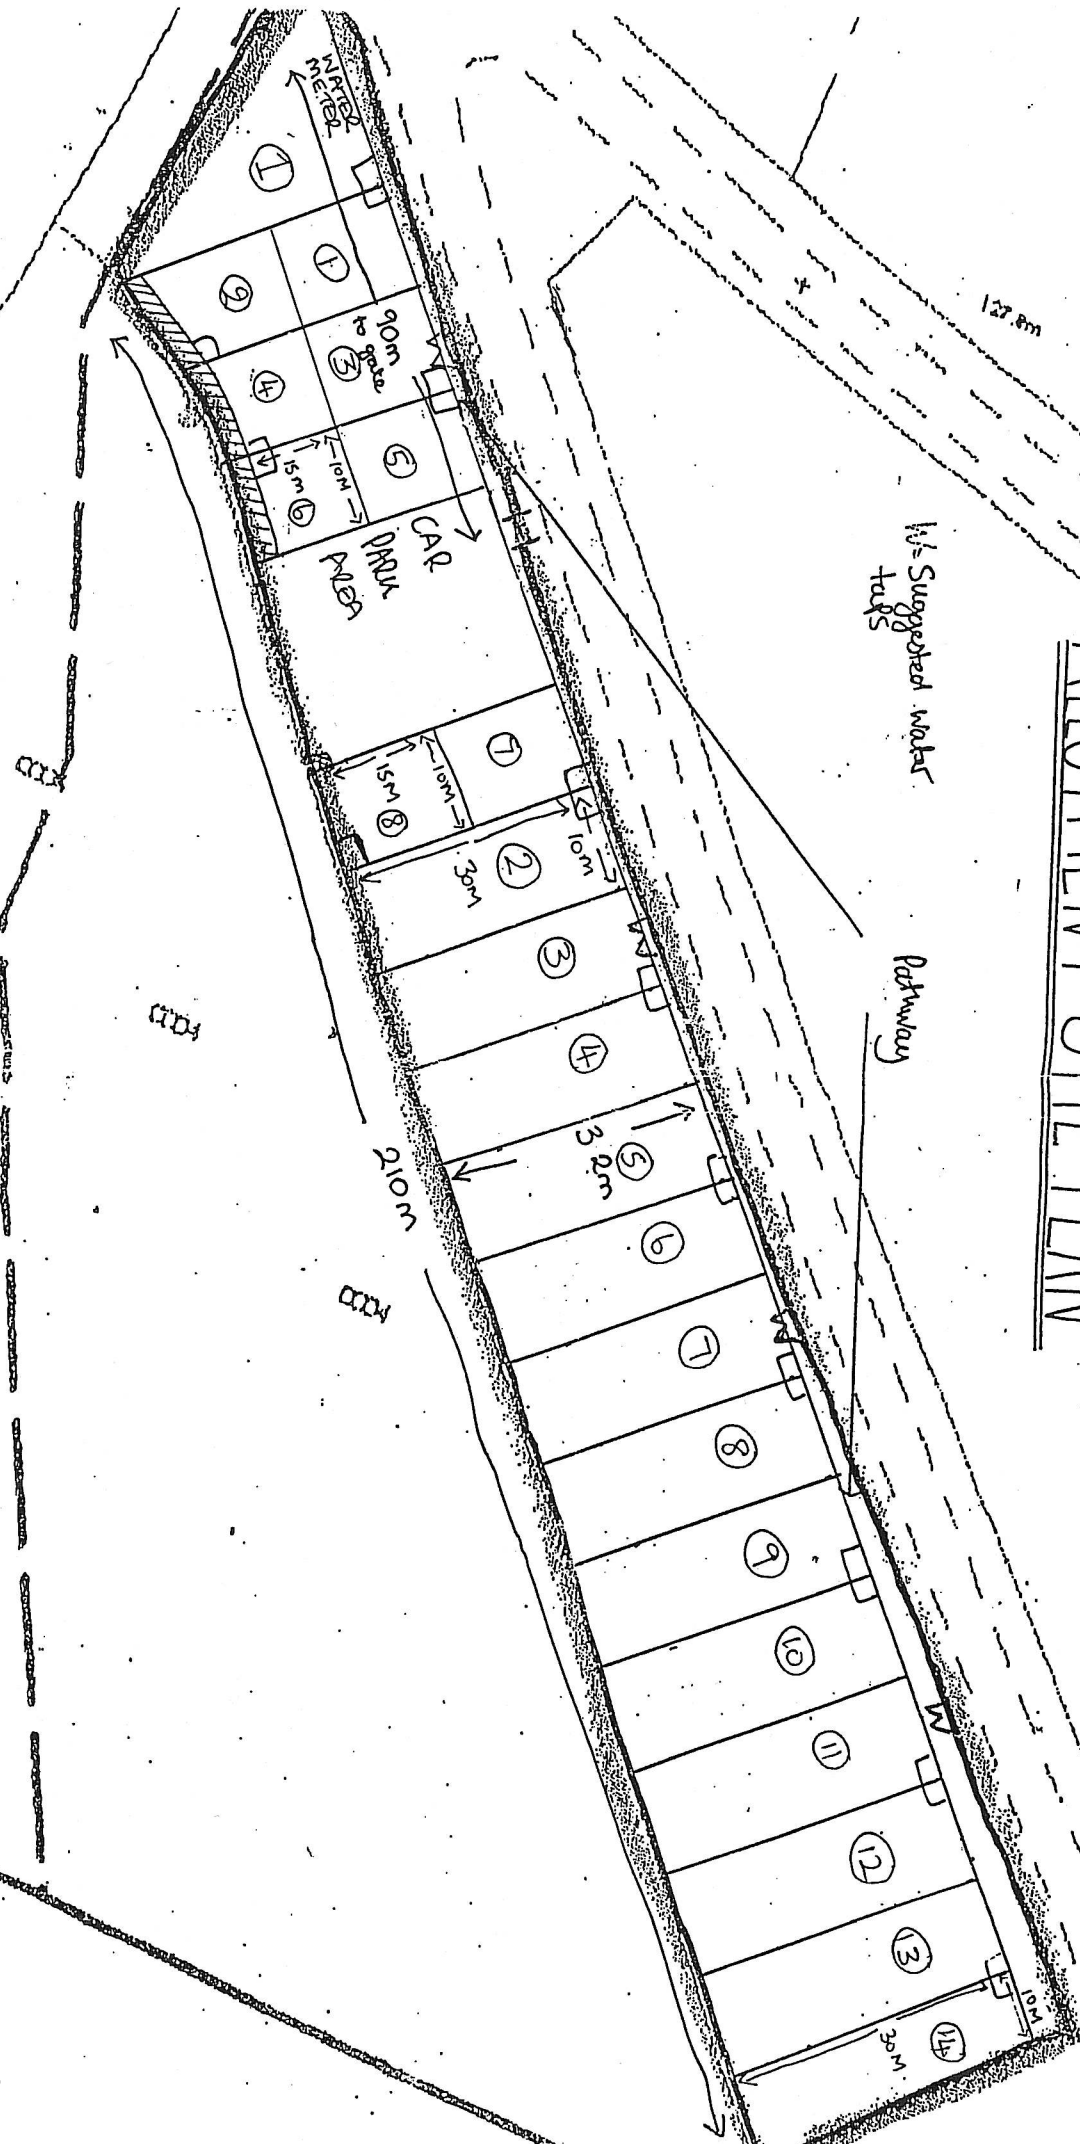

Scale 1:5